



Fully Glazed Door

Part Glazed Door with
Midrail & 42mm raised
& fielded panel.

Horizontal Section

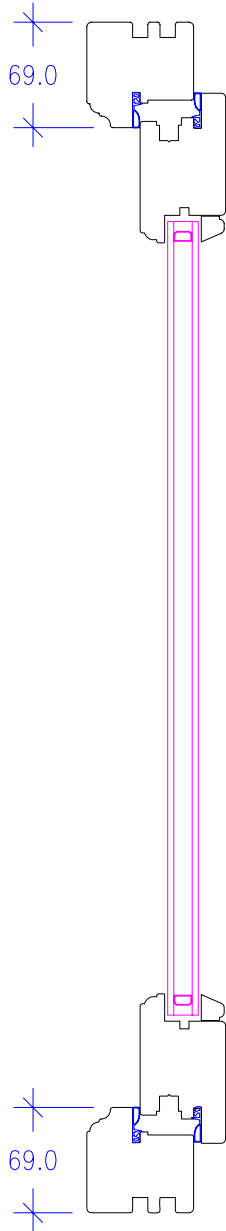

Vertical Section

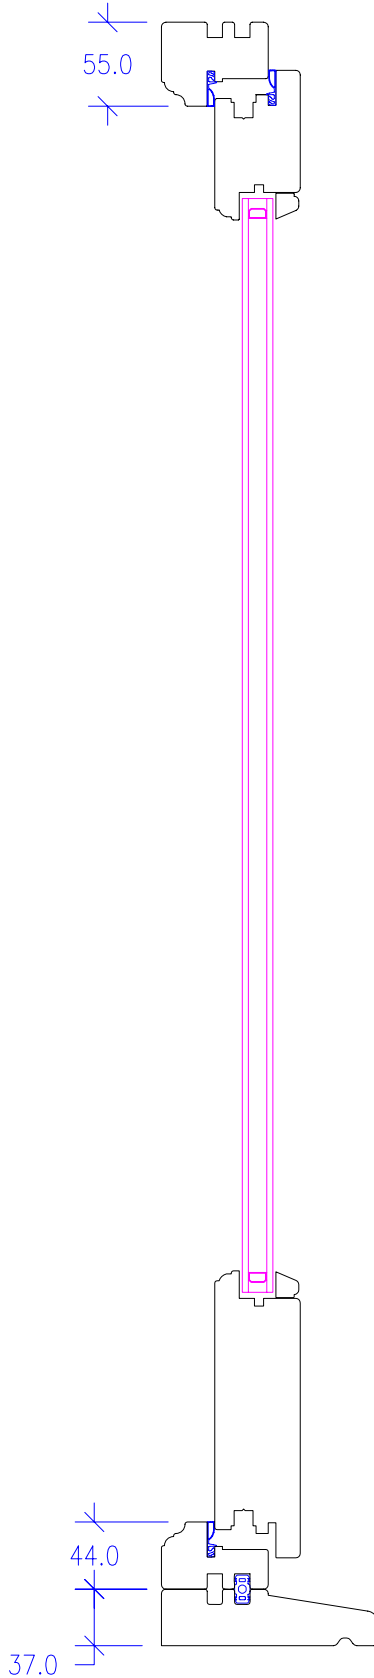

Vertical Section

