


WSD F02

Note:

Frame Mould Shown as Square: this is the standard detail when door is in a run of Conservatory Frames.

In other situations, such as stand alone doors, the Ogee Mould may be used.

PAR Cill section must go to Maka 1 for slots, prior to window line machining.

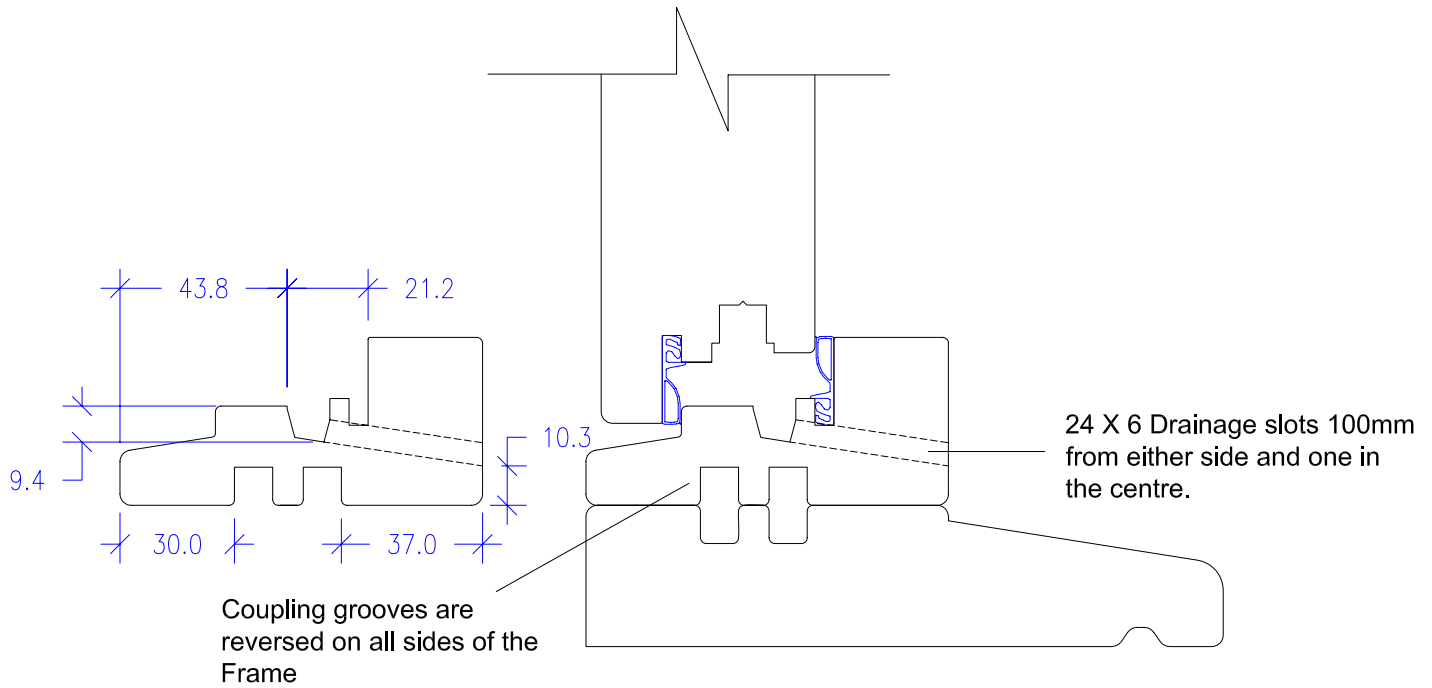

The drainage slots are 24mm x 6mm, on single door thresholds they are located 100mm in from each end. On French doors an additional drainage slot is located centrally.

The 'Glazpart Drain Hole Cover O/B' is available in three colours, white 550101, Brown 550102 and Black 550103

