



Horizontal Section

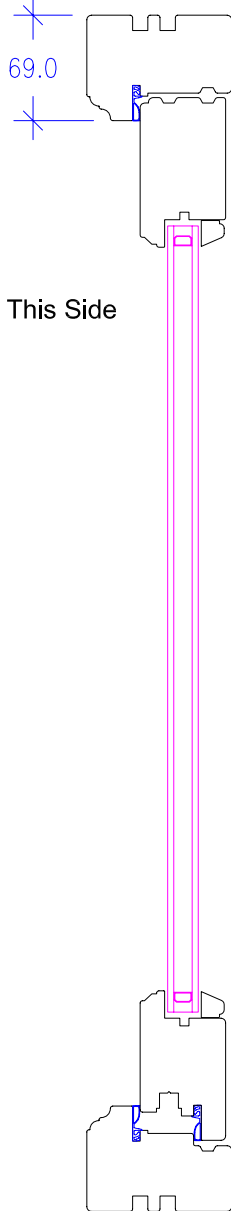

Hinged This Side

Fully Glazed Door
Vertical Section

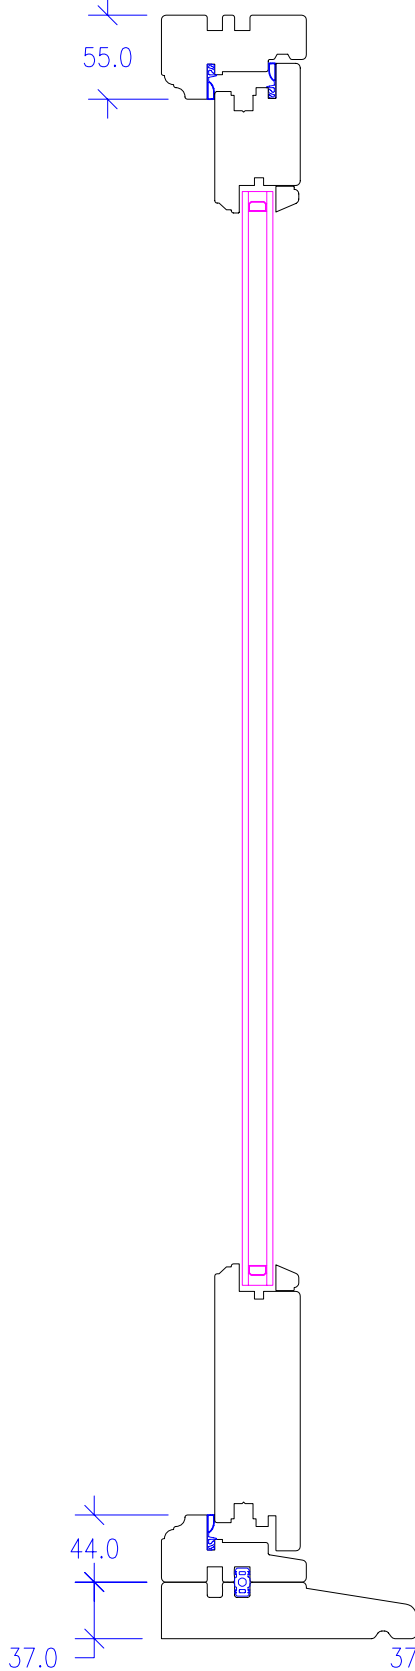

Part Glazed Door With
Midrail And 42mm Raised
And Fielded Timber Panel.
Vertical Section

